


L=106,9

L=107,8

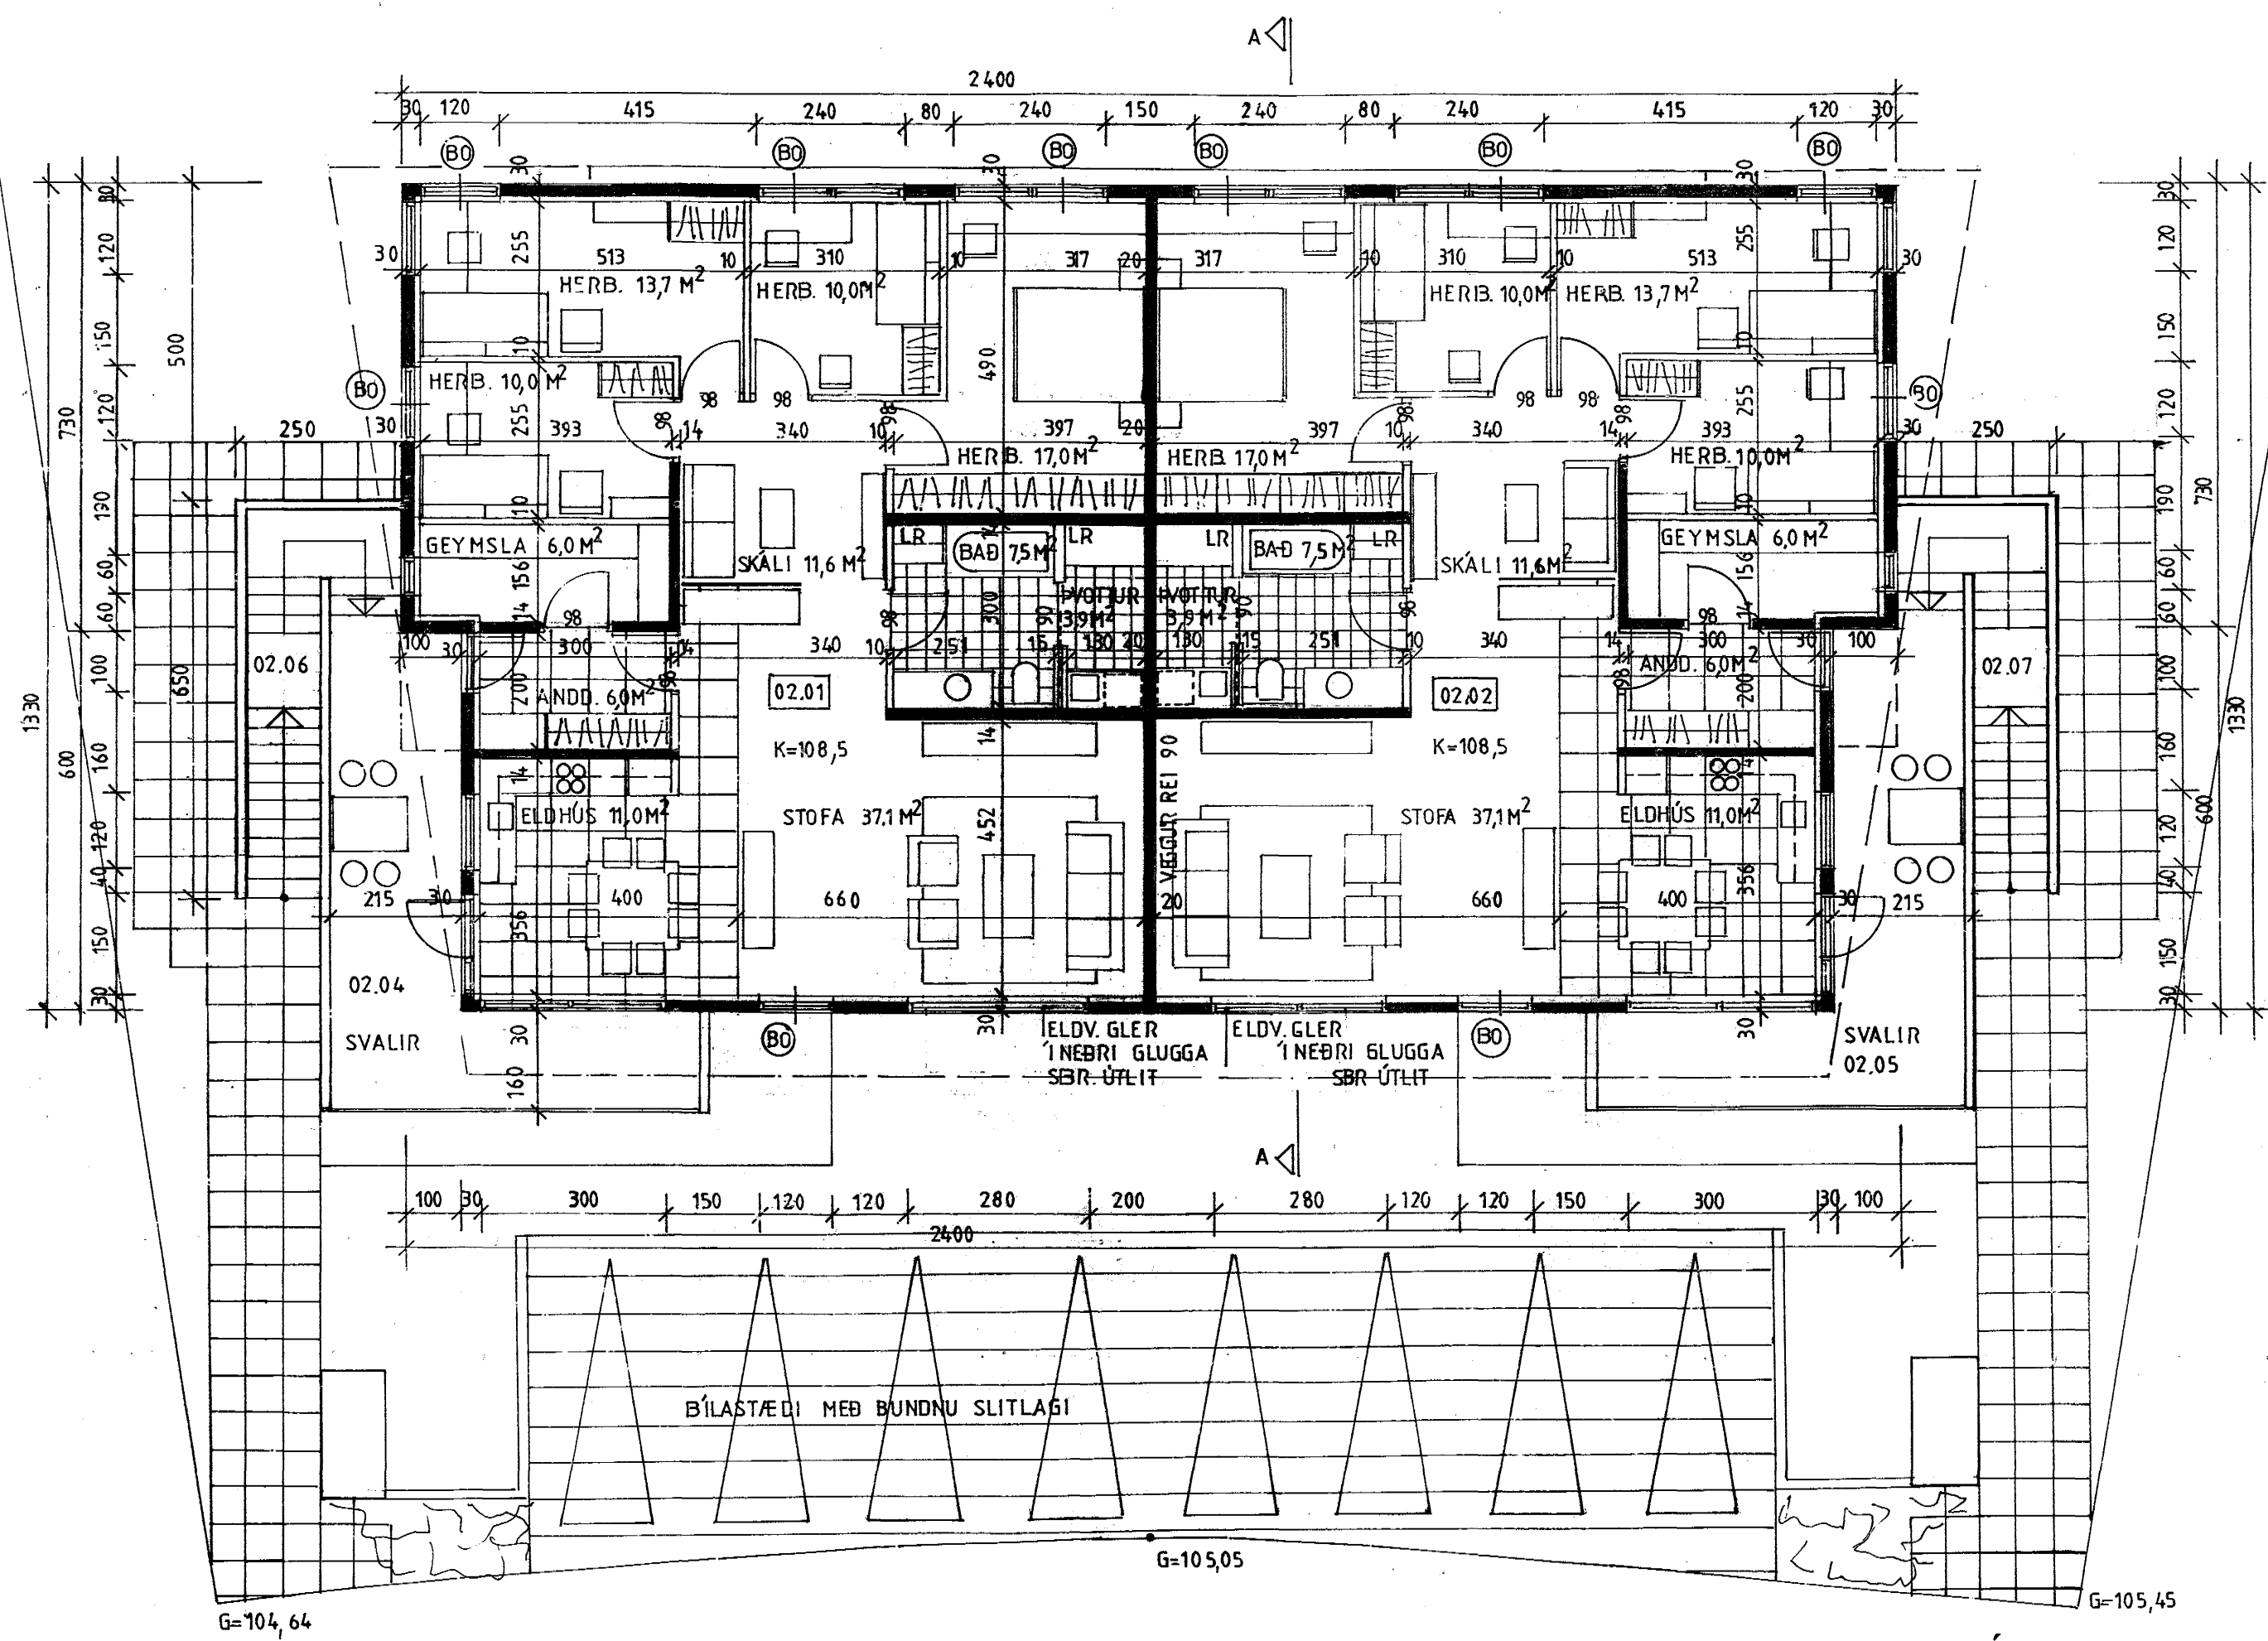

**BAUGAKÓR 32
KÓPAVOGI.**

GRUNNMYND MKV. 1:100 2.H/EB
2004-12-06 2005-05-10 JP/SS
Jóhannes Pétursson 010448-3959 S - 567-5107
Sigurður Sigurðsson 021146-2349 S - 566-6613
BR. 2005-05-02 ELDV.GLER JP.SS

Sigurður Sigurðsson
Sig-S